



**BUILDING A
2-STOREYS
450 m²**

**BUILDING B
2-STOREYS
450 m²**

**BUILDING C
2-STOREYS
680 m²**

32x 1-Bed Unit - 56 m² (9x BF)
 8x 2-Bed Unit - 75 m² (4x BF)
 8x 3-Bed Unit - 94 m² (2x BF)

48 Units Total - 3160 m² (15x BF)


Proposed Building Height: 2 Storeys - 10m

Parcel Coverage Proposed: 23.9%

Proposed Parking: 73 Stalls (2x BF)

LEGEND


- 1-BEDROOM UNITS
- 2-BEDROOM UNITS
- 3-BEDROOM UNITS

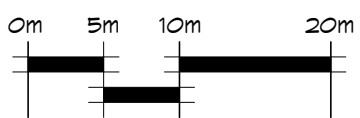

SCALE 1:500

PRELIMINARY SITE PLAN
 RIDGE ROAD SITE CONCEPT - RADIUM HOT SPRINGS, BC

2026-05-22

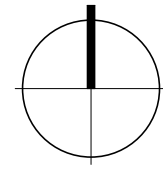




BUILDING FOOTPRINT
 471.75 m²
 5,078 ft²

LEGEND

- 1-BEDROOM UNITS
- 2-BEDROOM UNITS
- 3-BEDROOM UNITS

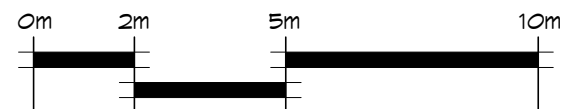



SCALE : 1:150

PRELIMINARY BUILDING A & B FLOOR PLAN

RIDGE ROAD SITE CONCEPT - RADIUM HOT SPRINGS, BC

2026-05-22

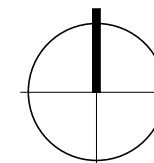

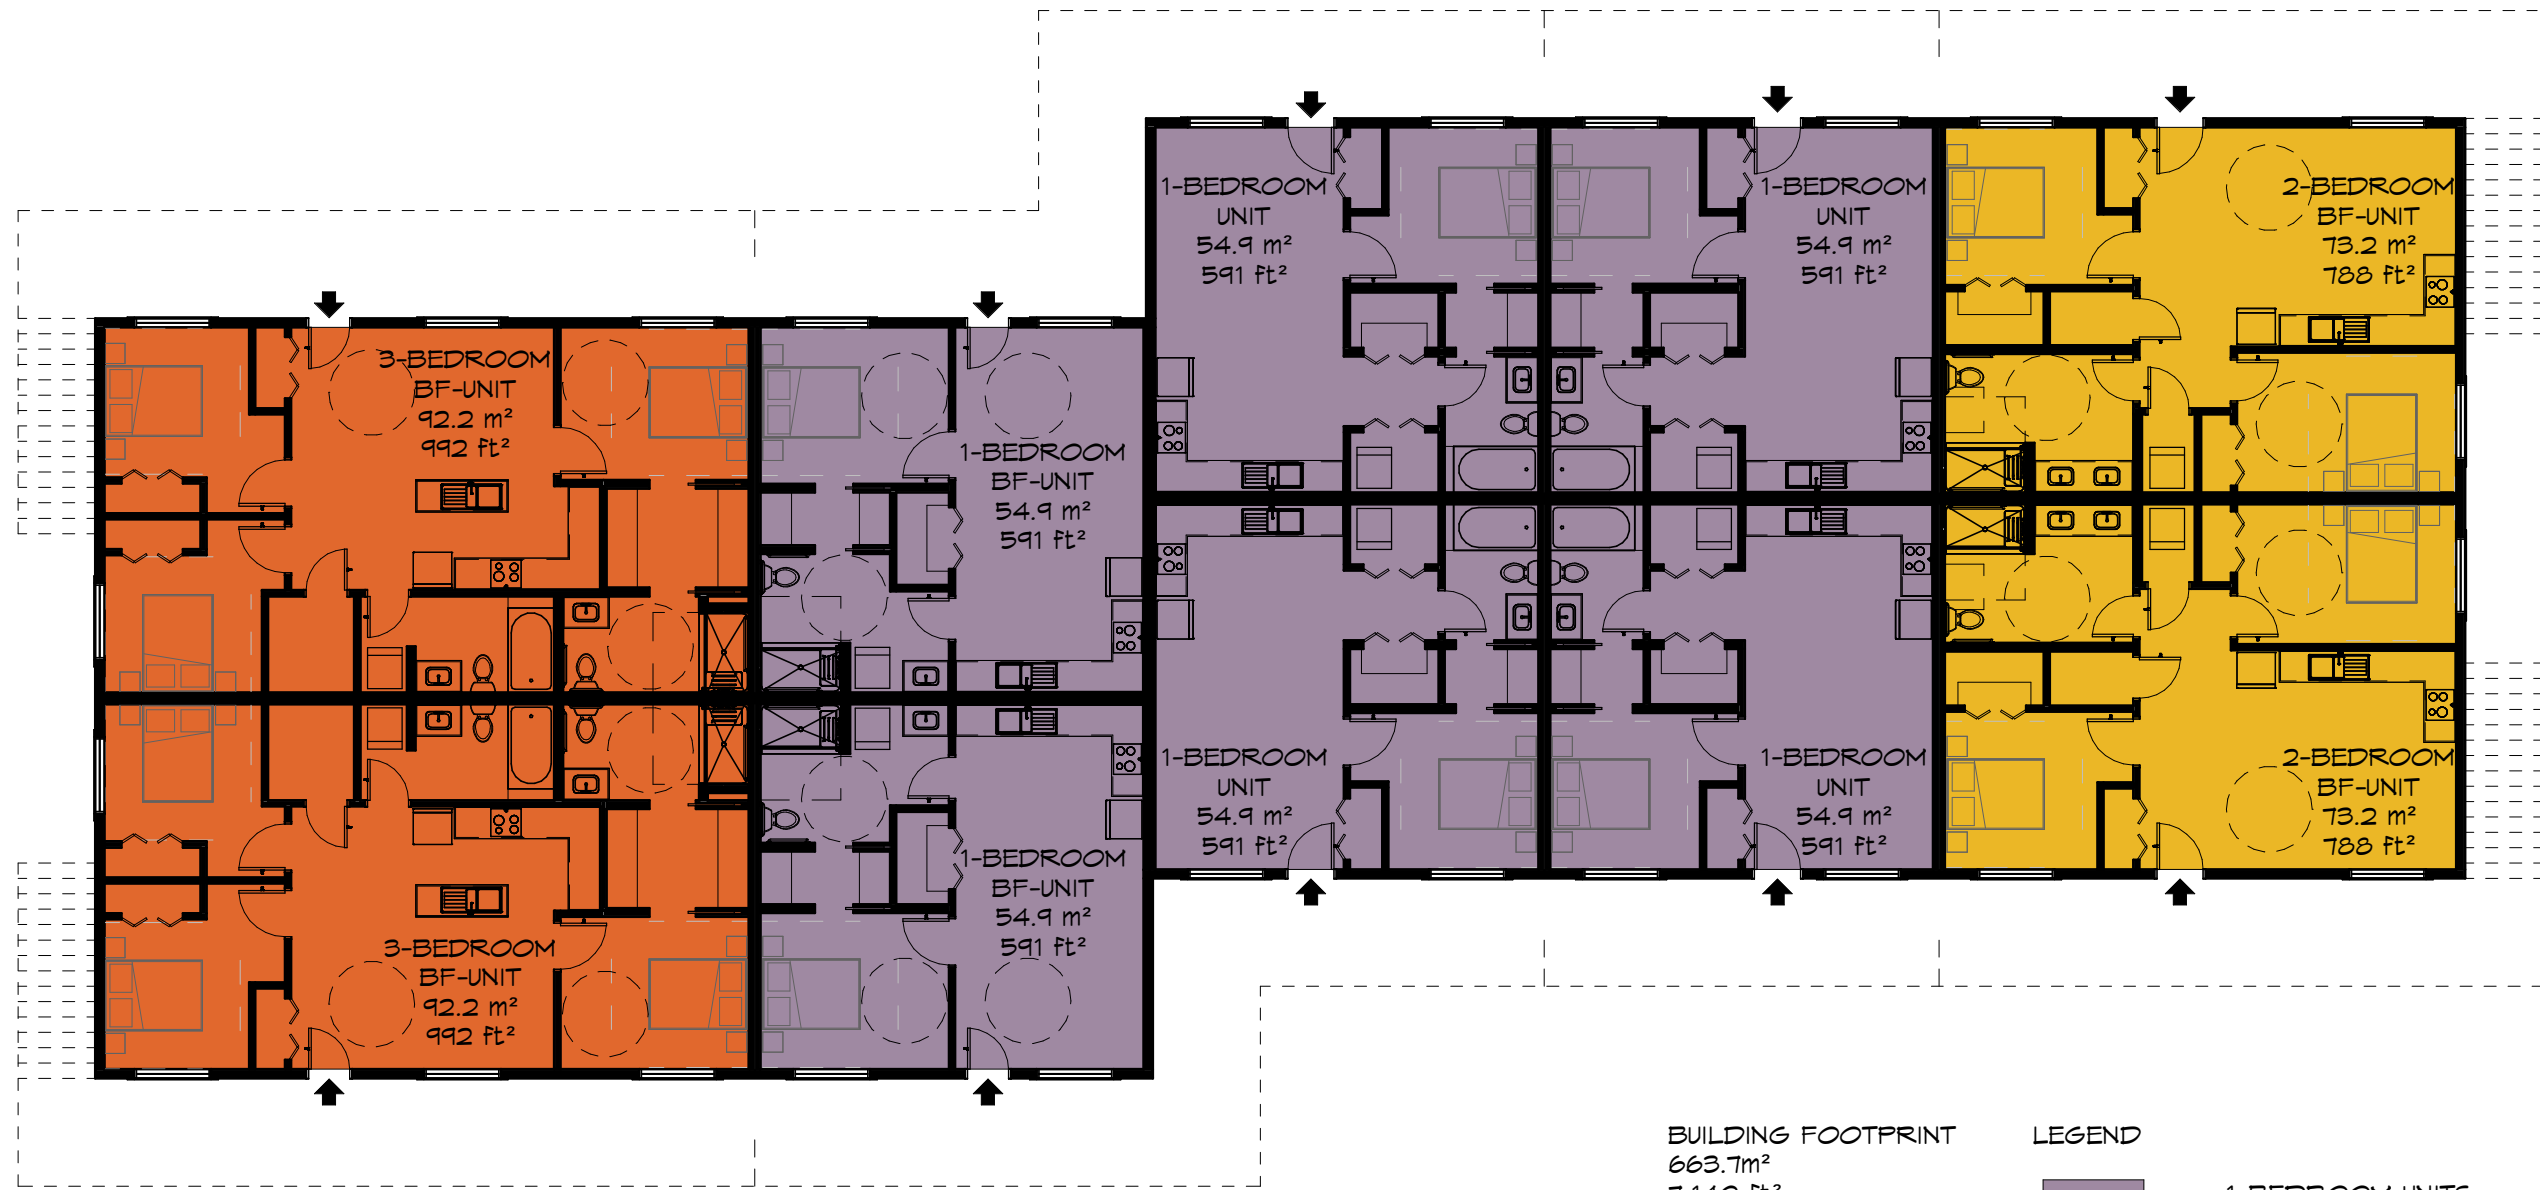

BUILDING FOOTPRINT
663.7m²
7,140 ft²

LEGEND


- 1-BEDROOM UNITS
- 2-BEDROOM UNITS
- 3-BEDROOM UNITS



PRELIMINARY BUILDING C FLOOR PLAN

RIDGE ROAD SITE CONCEPT - RADIUM HOT SPRINGS, BC

2026-05-22

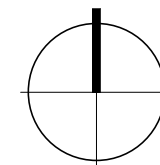



© BERRY ARCHITECTURE + ASSOCIATES

PRELIMINARY EXTERIOR MASSING
RIDGE ROAD SITE CONCEPT - RADIUM HOT SPRINGS, BC
2026-05-22



© BERRY ARCHITECTURE + ASSOCIATES

PRELIMINARY EXTERIOR MASSING
RIDGE ROAD SITE CONCEPT - RADIUM HOT SPRINGS, BC
2026-05-22



© BERRY ARCHITECTURE + ASSOCIATES

PRELIMINARY EXTERIOR MASSING
RIDGE ROAD SITE CONCEPT - RADIUM HOT SPRINGS, BC
2026-05-22



© BERRY ARCHITECTURE + ASSOCIATES

PRELIMINARY EXTERIOR MASSING
RIDGE ROAD SITE CONCEPT - RADIUM HOT SPRINGS, BC
2026-05-22



© BERRY ARCHITECTURE + ASSOCIATES

PRELIMINARY EXTERIOR MASSING
RIDGE ROAD SITE CONCEPT - RADIUM HOT SPRINGS, BC
2026-05-22